


**ZMIANA NR 6
W MIEJSCOWYM PLANIE ZAGOSPODAROWANIA
PRZESTRZENNEGO GMINY SADOWIE
OBEJMUJĄCEGO SOŁECTWO ŁĘŻYCE**

SKALA 1:2 000
UKŁAD WSPÓŁRZĘDZONYCH 2000 STEREA VII
0 10 20 30 40 50 60 70 80 90 100m
PRZEZNACZENIE I ZASADY ZAGOSPODAROWANIA TERENU WRAZ Z ZASADAMI OBSŁUGI W ZAKRESIE
INFRASTRUKTURY TECHNICZNEJ
WNIESIĘ ZE STUDIUM UMIARUMOWANIA I KIERUNKÓW ZAGOSPODAROWANIA PRZESTRZENNEGO GMINY SADOWIE
PROJEKT UCHWAŁY NR XXVIII/178/2021 Rady Gminy w Sadowiu z dnia 26 maja 2021r.
Skala 1:10 000

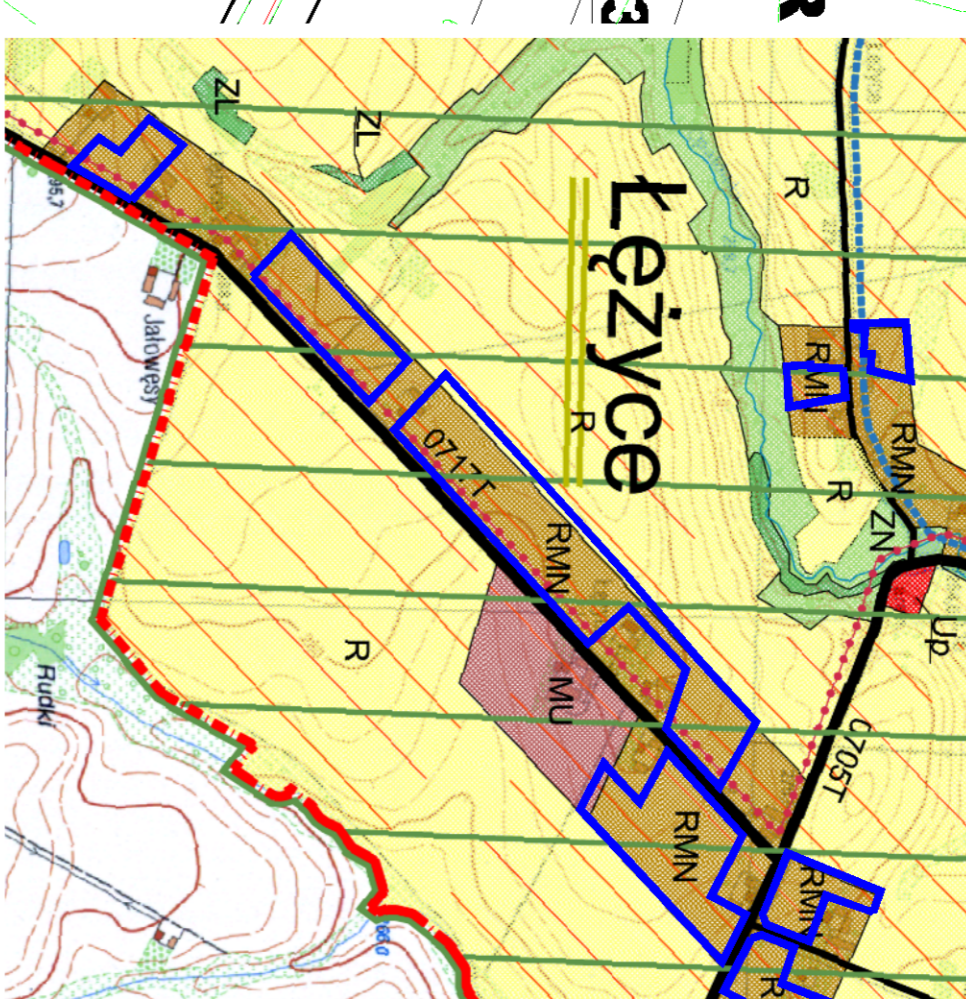

	Główna granica Stawowa (Obszar objęty ograniczeniem Stawowa)
	Obszar ograniczeń funkcjonalnych obszarów chronionych klasy III, IIII (nie obejmuje zabudowy ani terenów mogących wygenerować zagrożenia wybuchu zgodnie z wyłączeniem przewidzianym na obszarach WOPZ)
	Rzeki, ciekły wodne
	Obszary zabudowy zagrodowej na obszarach dworzeczych
	Obszary rozwoju osiednictwa wielokondygnacyjnego z usługami
	Obszary zabudowy mieszkaniowo-usługowej
	Obszary zabudowy usług publicznych
	Obszary rekreacji (kwatery, uprawy polowych, itp., zastawieni i zastawieni, pastwiska i sady)
	Obszary zieleni ogrodowej, śródlasowy rozrywki
	Obszary lasów
	Jednostki Obszar Chronionego Krajobrazu P.ZiP.OPR.1383 PK. 128
	Zachęta - zabudowa o funkcjach mieszkalnych do Sokoła Łężyckiego
	Miejsce stacji Amator Gólarstwa i Olszowy
	Miejsce stacji Wzrost i Rozwój
	Dróg gminne
	Drugi gminne
	Drugi gminne
